

111/3
d

Z PARCELY 111/1 ODCĽENIŤ
835.15 m²

Z PARCELY 113/1 ODCĽENIŤ
793.07 m²

103/142
103/141
103/140
103/139

103/138
103/134

	DATUM PARKOVISKO A VJAZD - KODOVNÍČKA ULICA, TRENCÍN 06/23	FORMÁT A3
	ING. ROBERT HARTMANN, BERNOUĽKOVA 290/1, TRENCÍN AUTORIZOVANÝ STAVEBNÝ INŽINIER 5171*12	MIERKA 1:250



103/135

113/5
113/6
113/7
113/8
113/9
113/10

K ZÁMEKĚ
POZEMLKOV



k.ú. Hanzlíková
k.ú. Zlatovce

134/1

d 135/1

VLASTNÍCTVO
D.M.K. BUILDING

d 113/3

d 114

HEJTO TRENČÍN

4

3

d 111/1

2

1

-32.91-

-8.73-

-42.48-

-24.91-

-9.13-

-5.25-


-4.39-

-18.94-

103/142

d 103/93

d 111/3

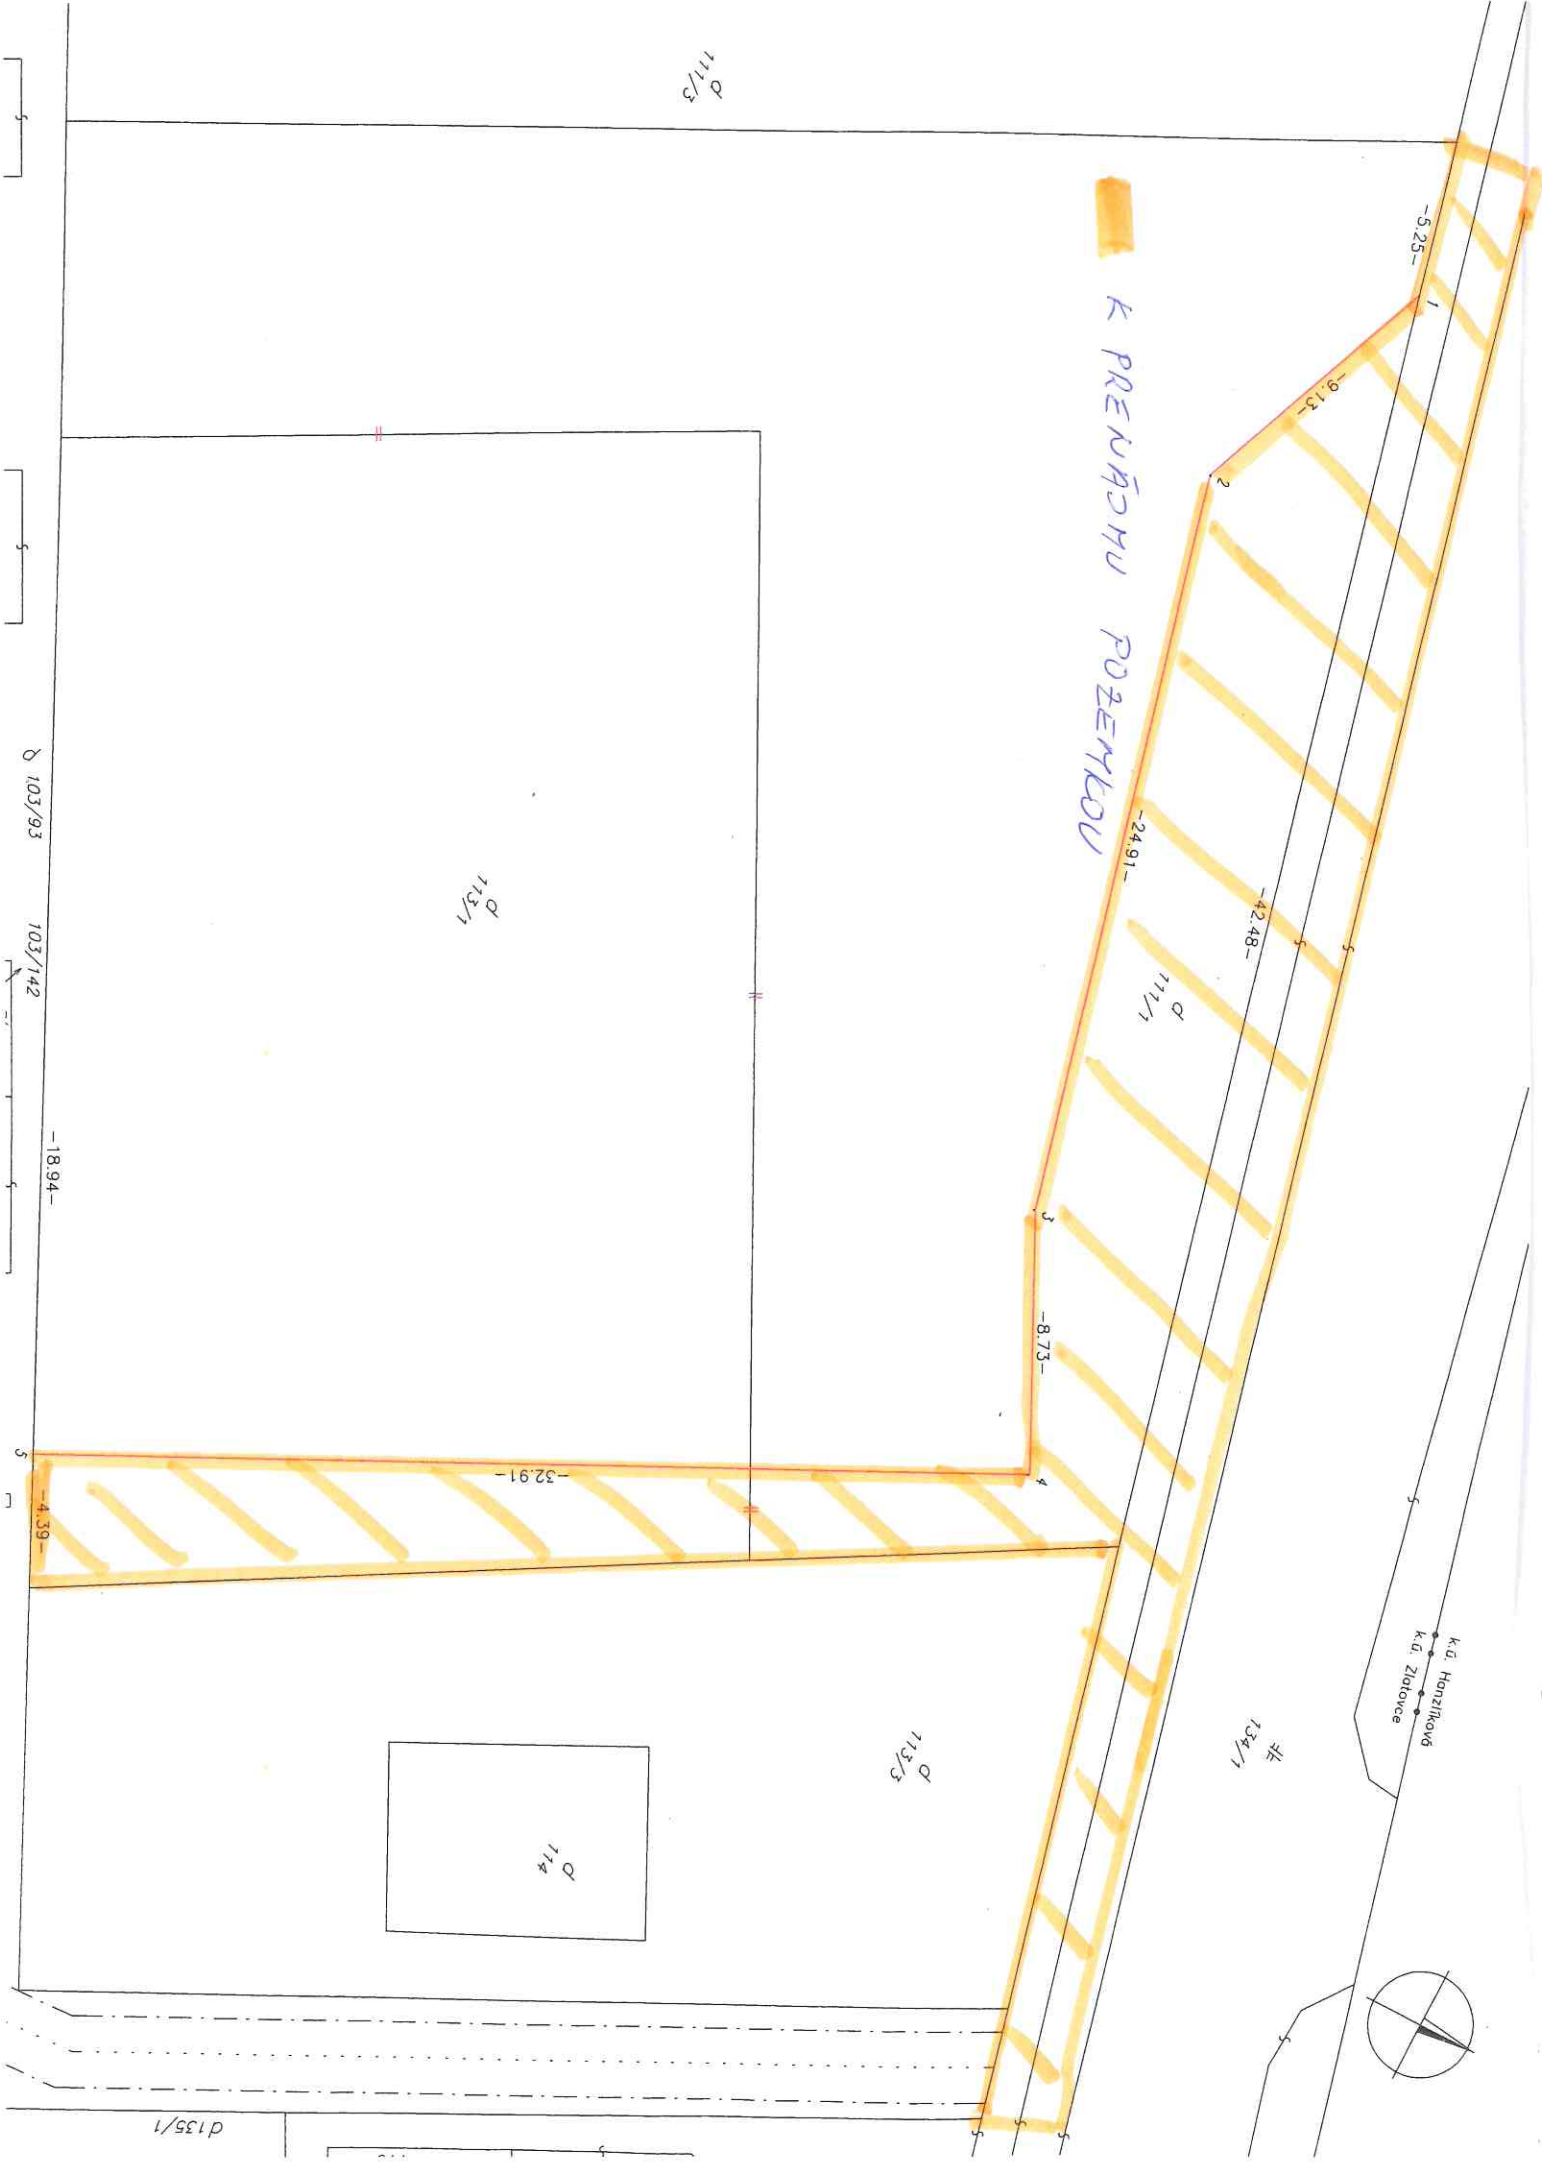

K PŘEVÝŠNĚ POZEMKOVĚ

-5.23-

-9.13-

-24.91-

-42.48-

-8.73-

-32.91-

-4.39-

d 111/3

d 113/1


d 111/1

d 113/3

d 174

fk 134/1

K.Ú. Honzlkov
K.Ú. Zlatovce

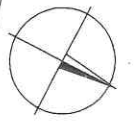

d 135/1

Ø 103/93

103/142

-18.94-